
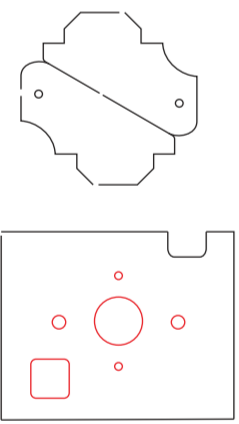
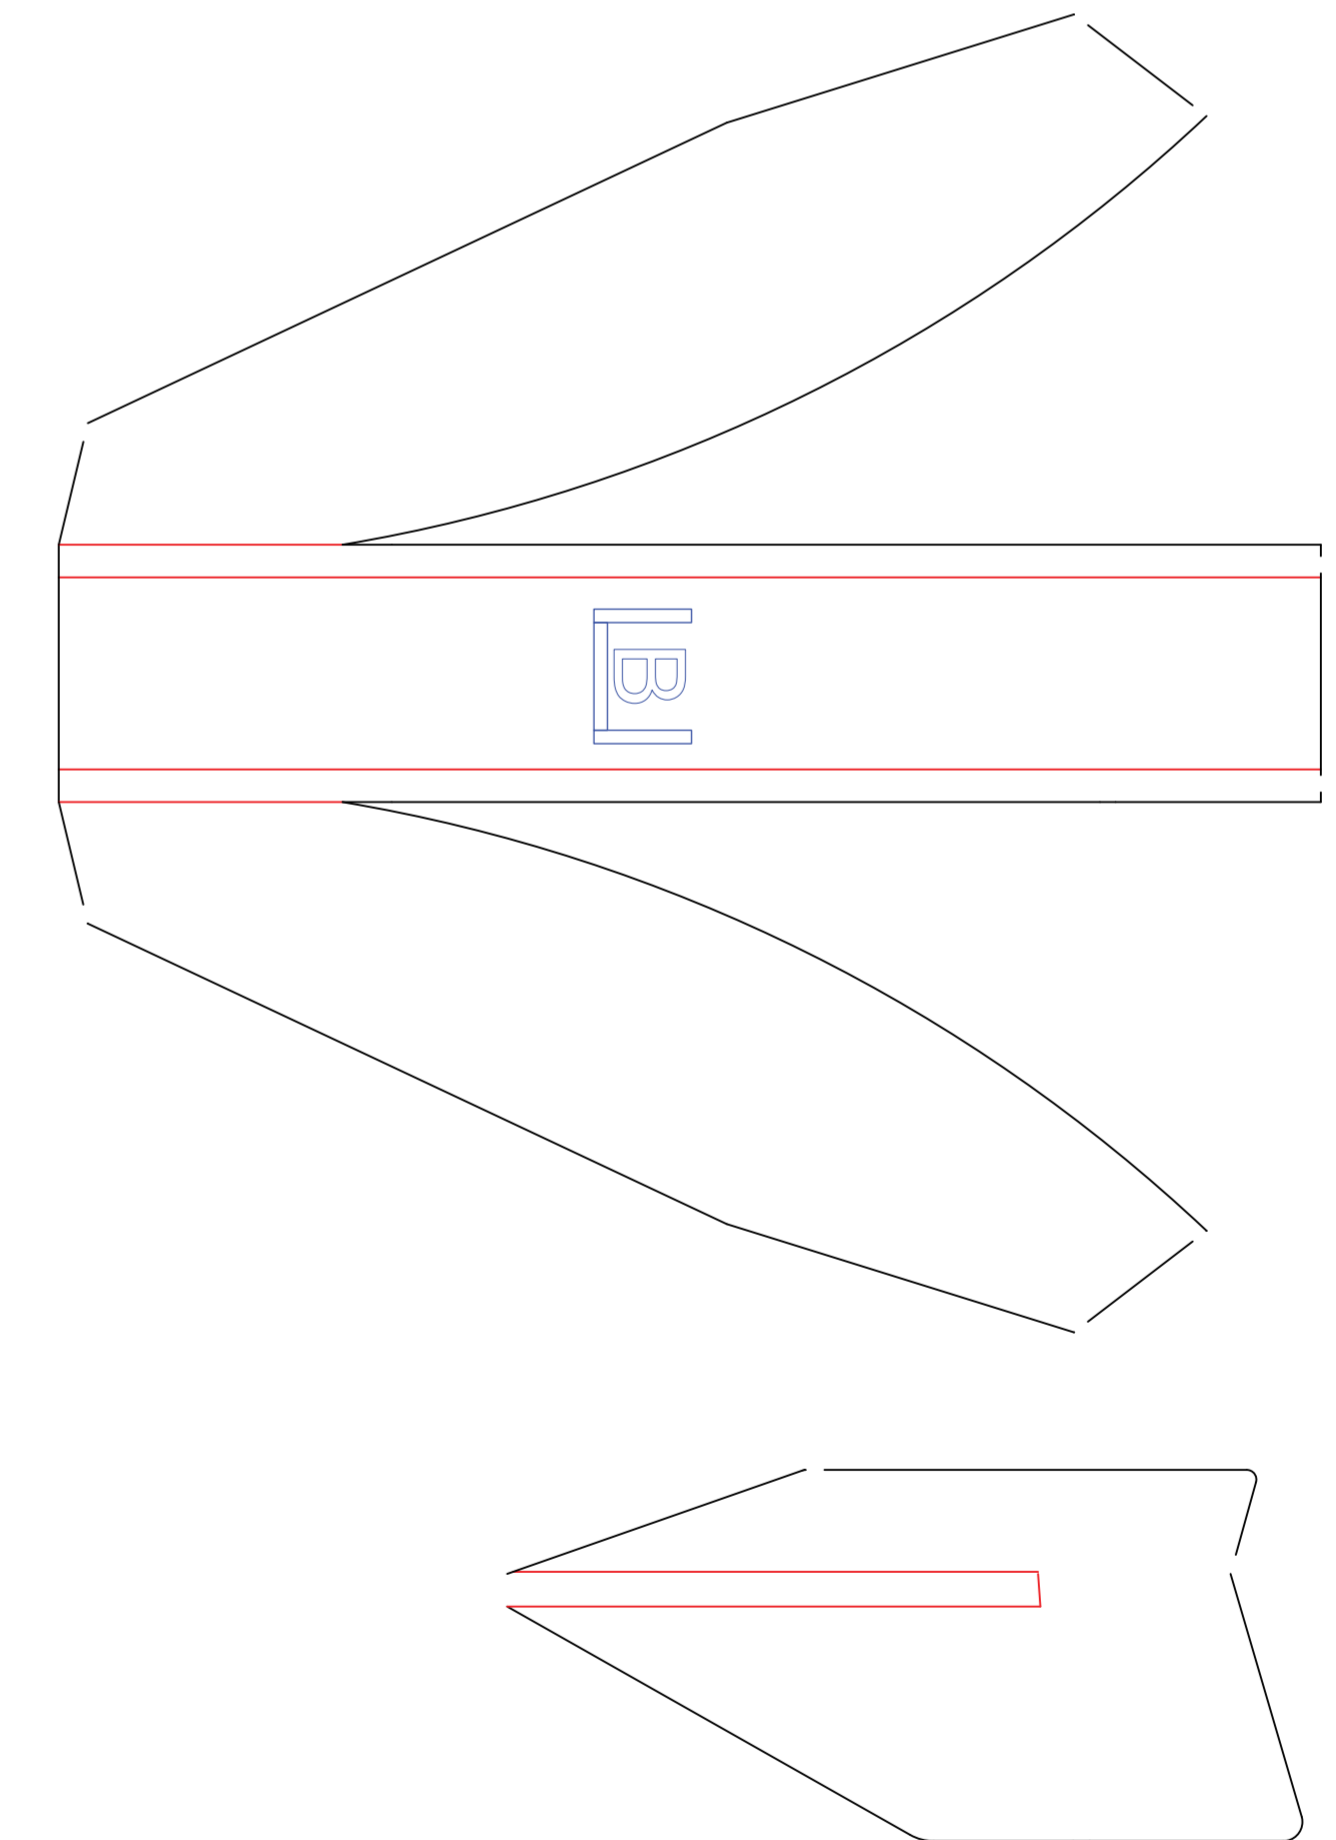
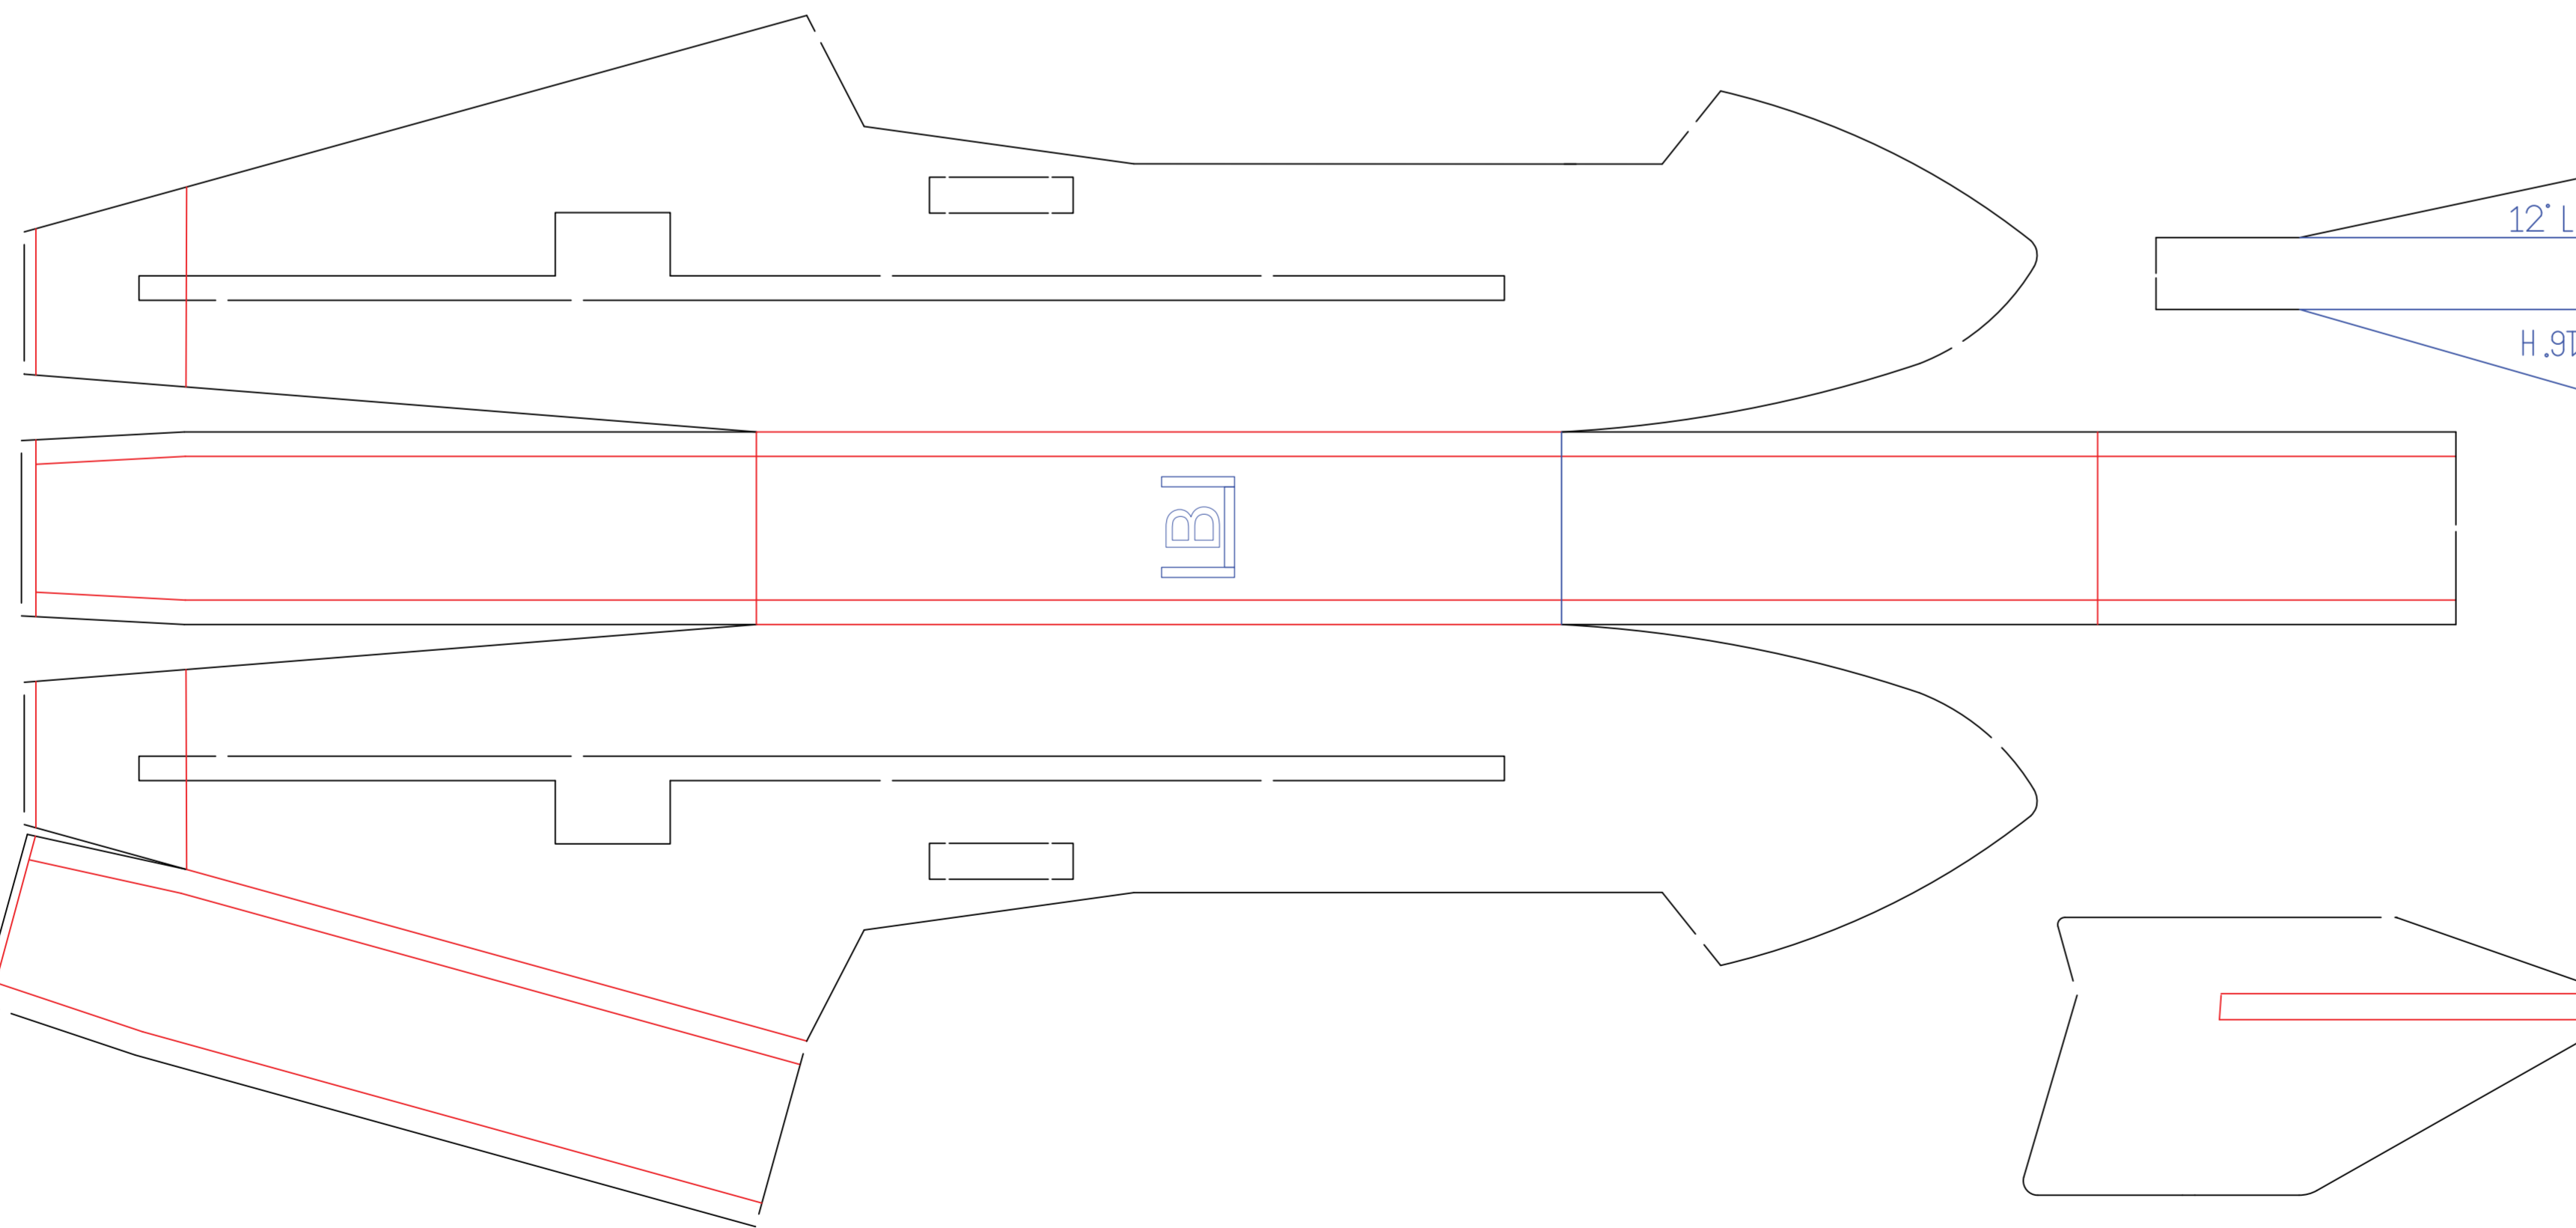
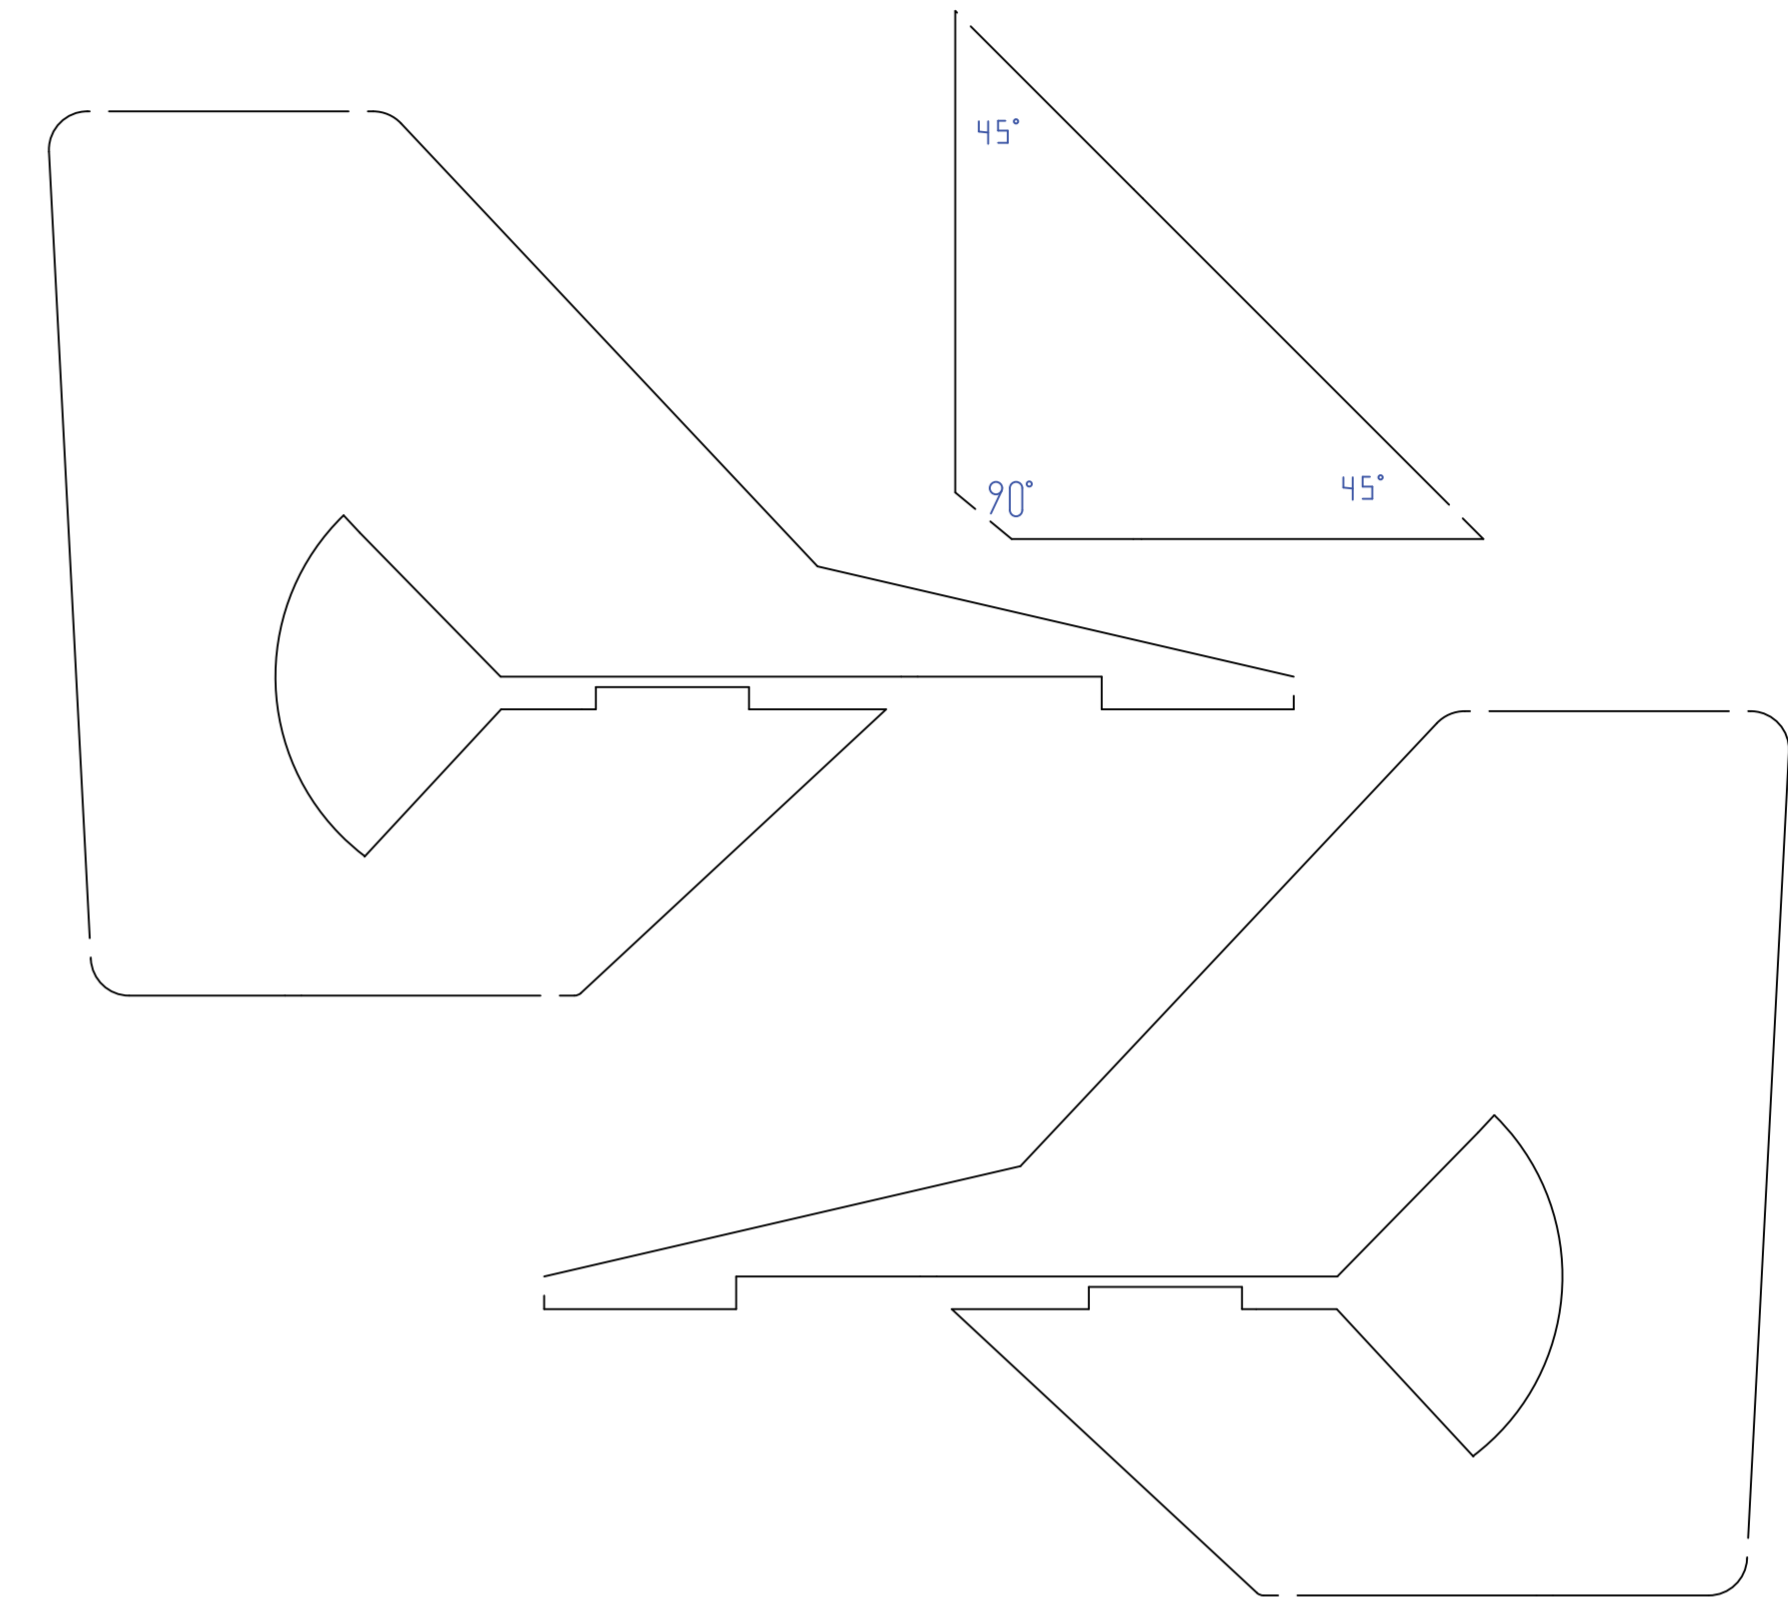
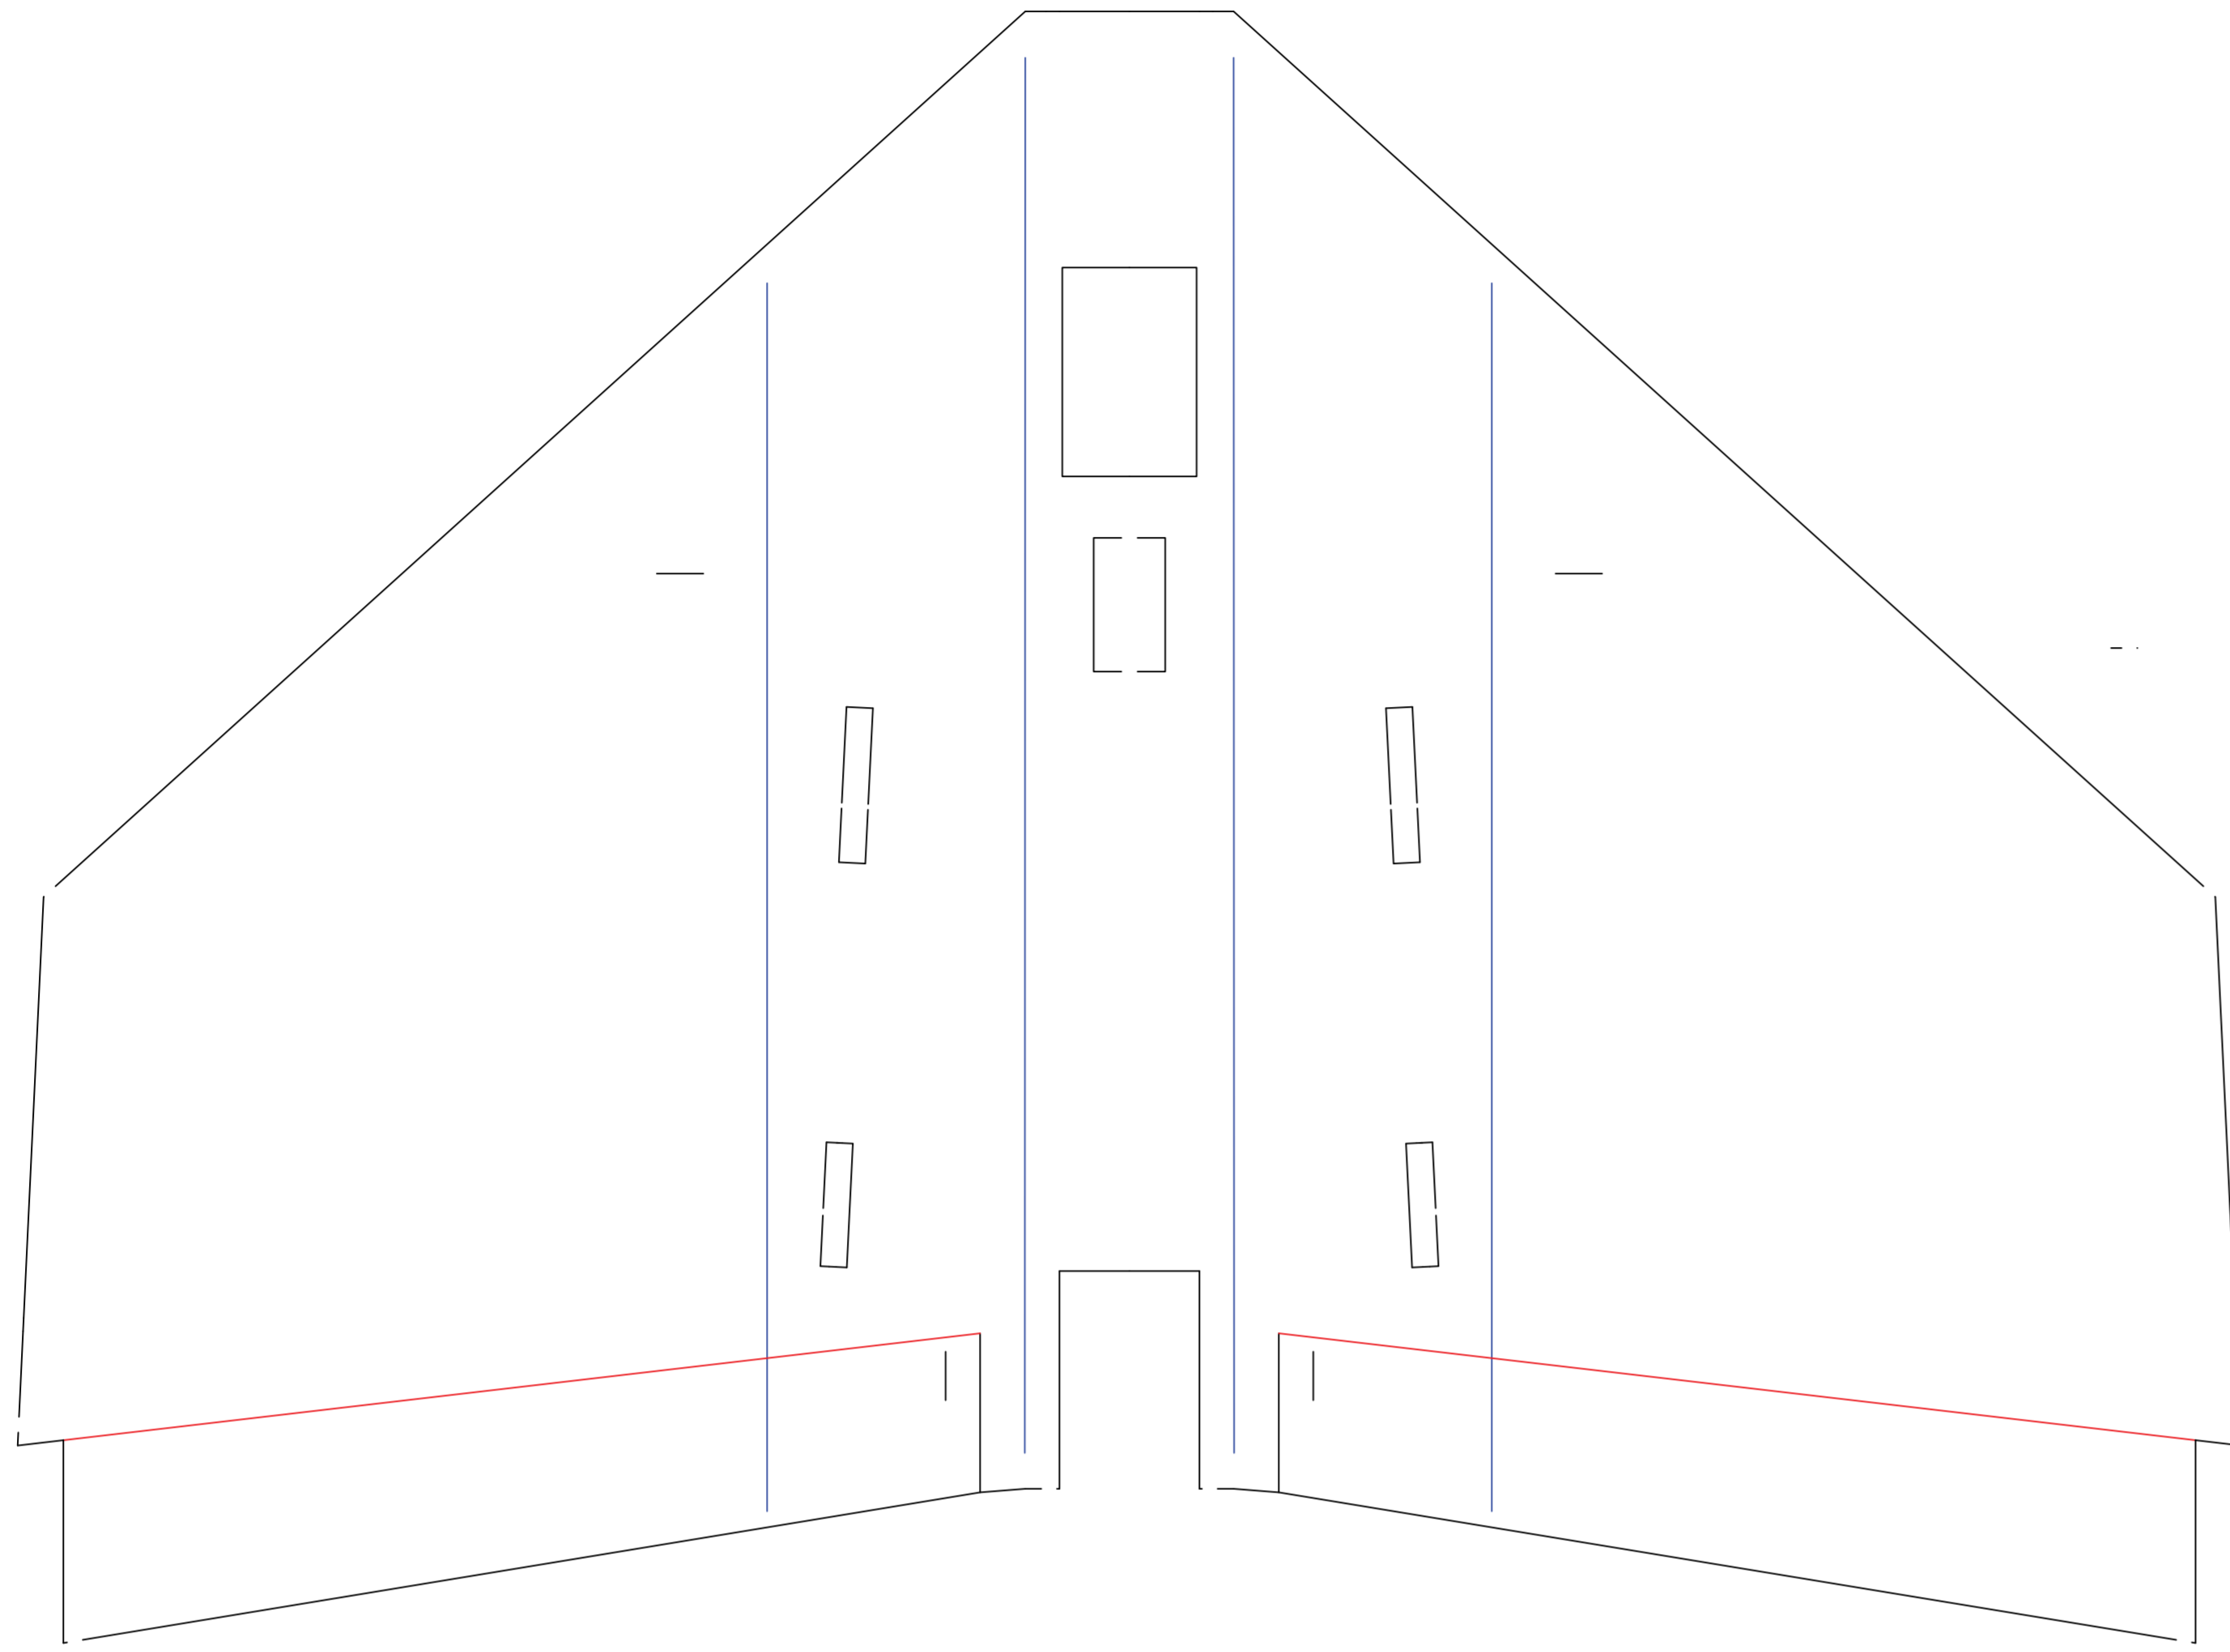
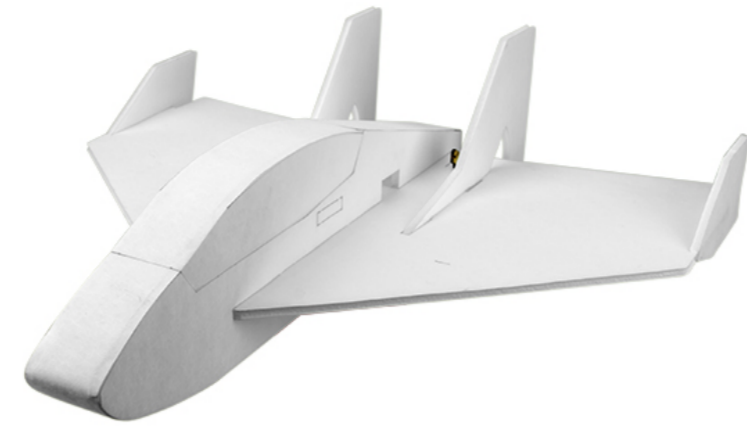


FT Pun Jet

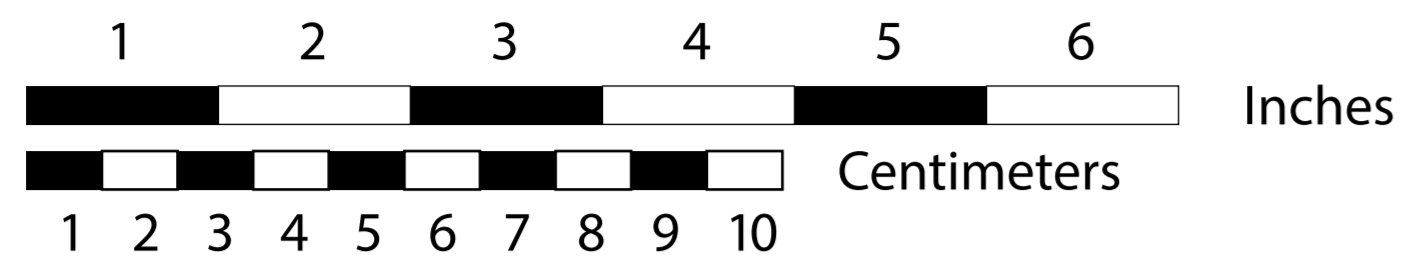

Firewall/Control horns
 1/16" Inch thick
 (1.5mm)
 Hobby Plywood

RED Lines - Only cut 50% through
 BLACK Lines - Cut all the way through
 BLUE Lines - Notes

Recommended electronics:
 2480 kv 250 size motor
 10 amp ESC
 500 mAH 2s Minimum
 (2-3) 5 gram servos

Throws:
 16° deflection (elevator/rudder)
 Expo 30%

Weight Without Battery
 4.1 oz (116 g)

Prop:
 5 x 3 prop minimum



www.flitetest.com

Design By: Peter Sripol